


CATHEDRAL OF ST. JOHN THE EVANGELIST

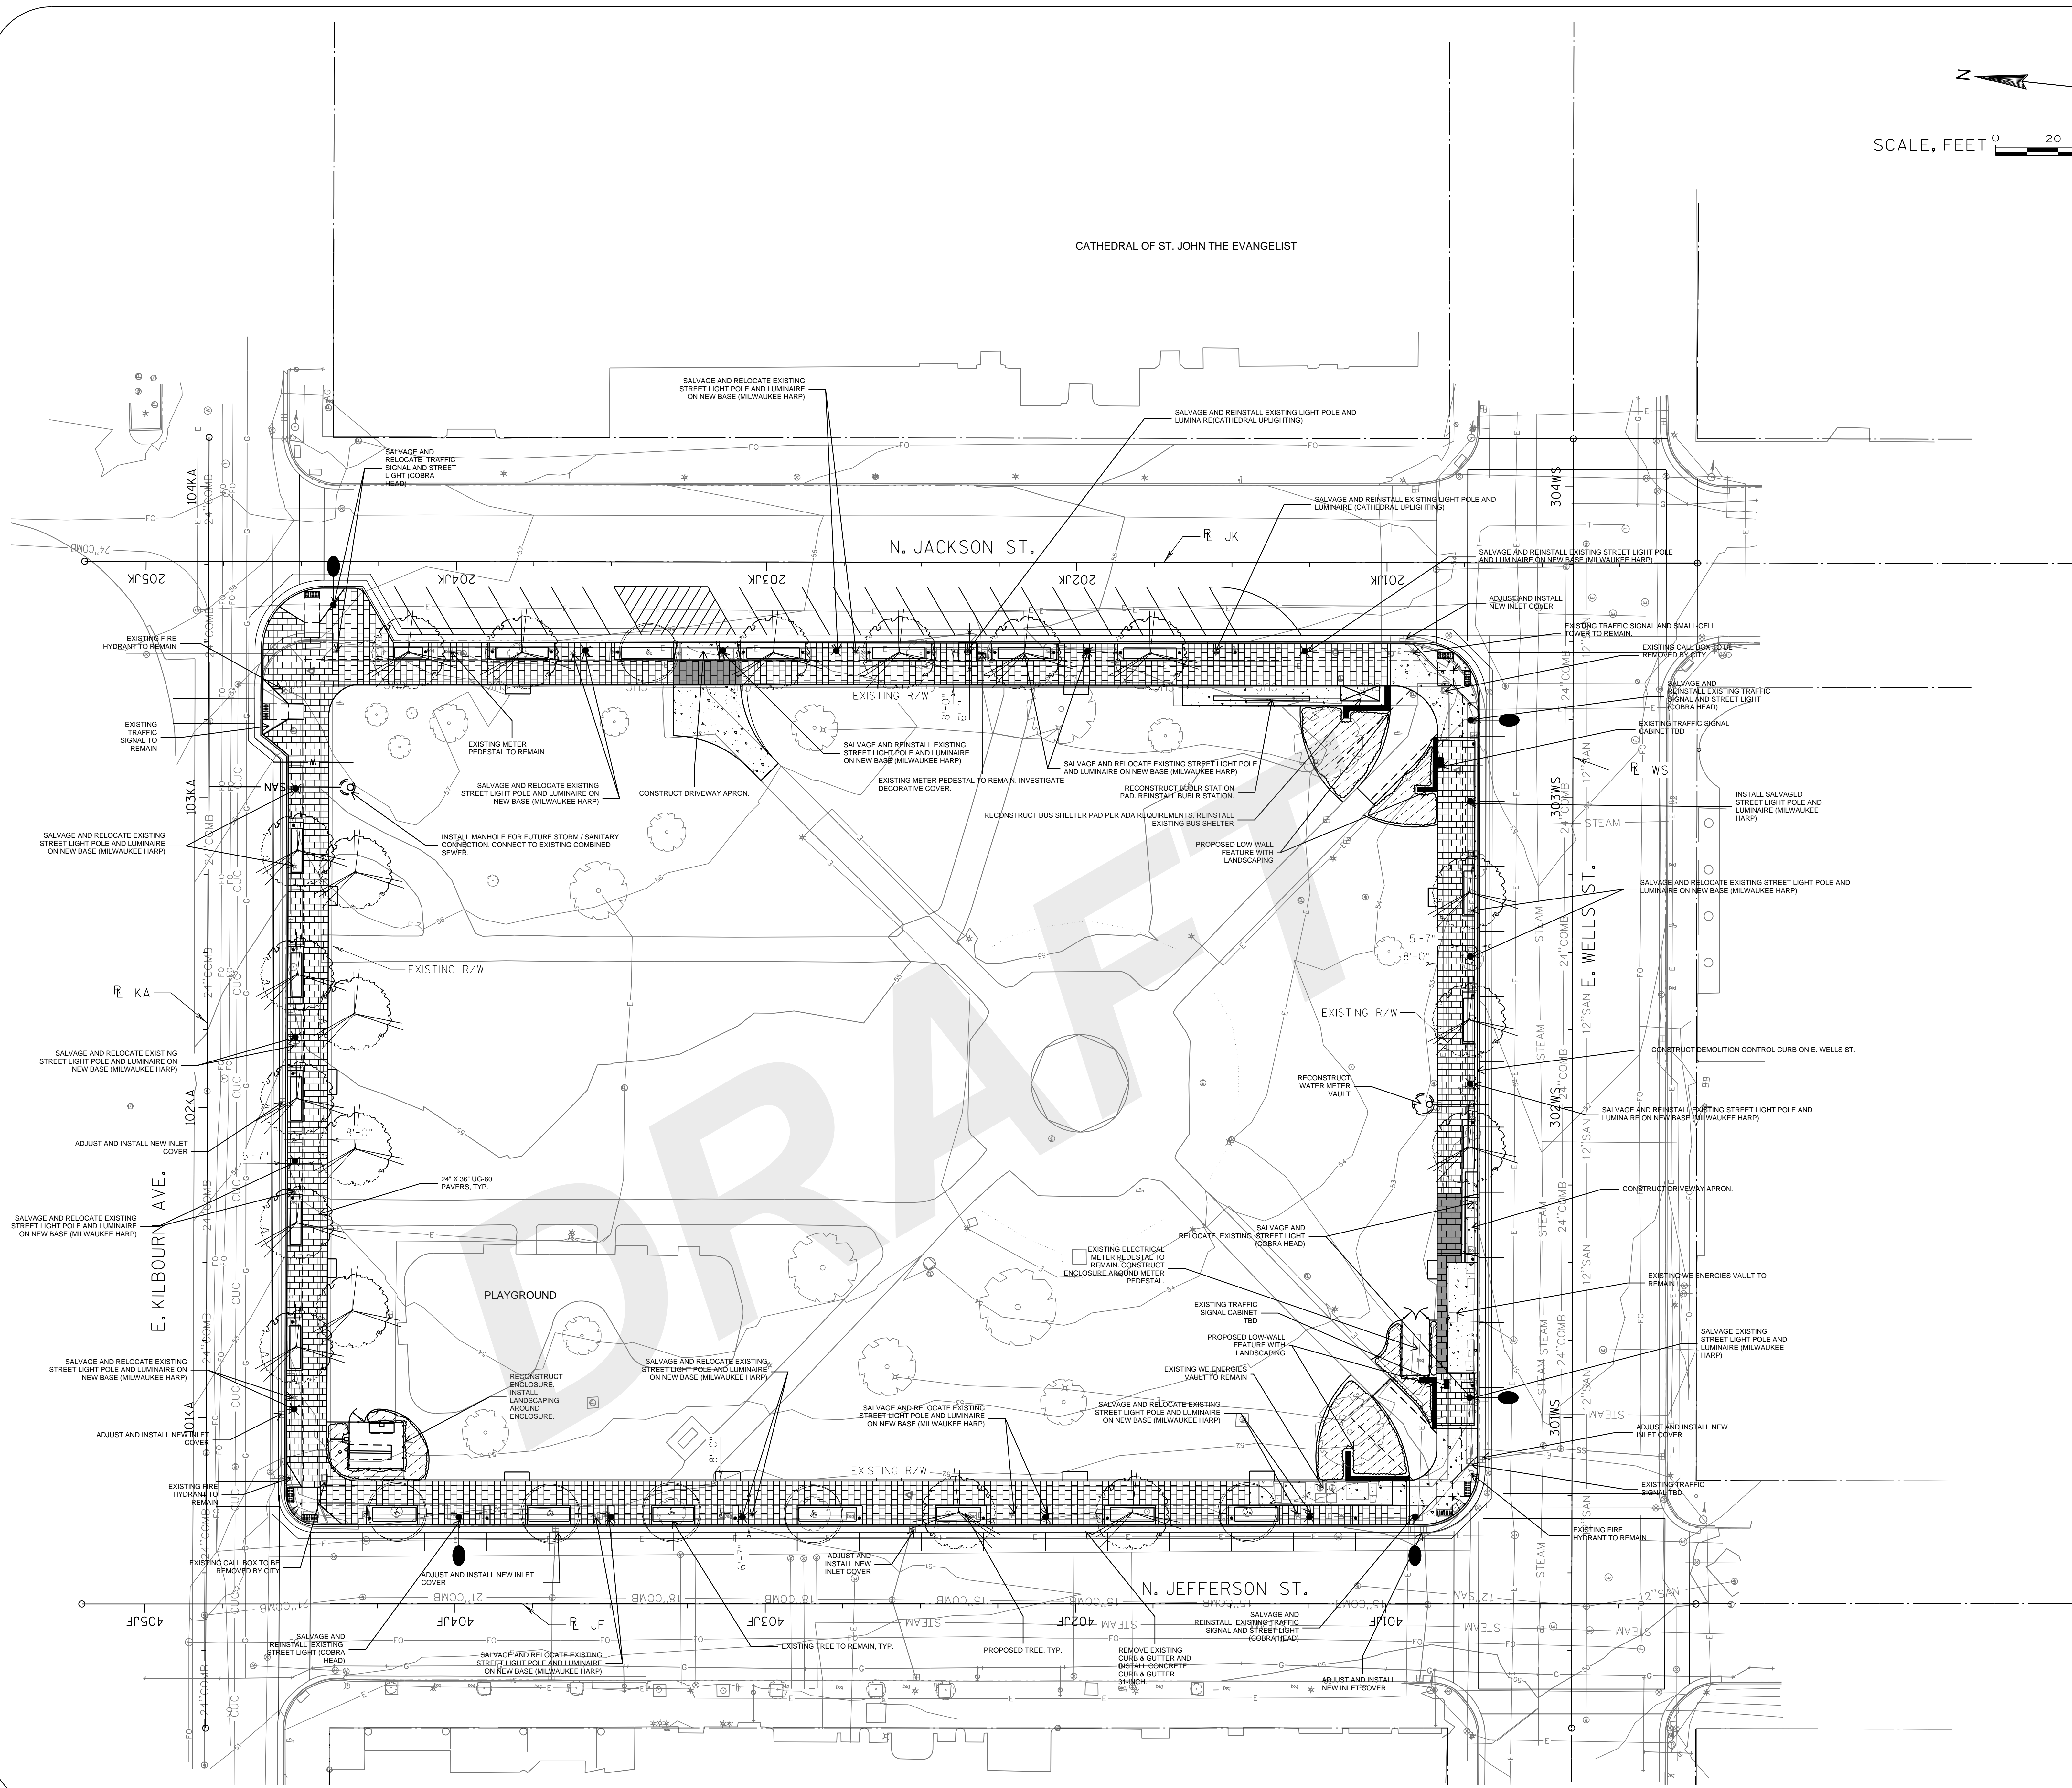

FRAME THE SQUARE

No.	Revision/Issue	Date

Engineer's Seal or "SCHEMATIC DESIGN NOT FOR CONSTRUCTION"

SCHEMATIC DESIGN
NOT FOR CONSTRUCTION

Firm Name and Address

HNTB

HNTB CORPORATION
250 E WISCONSIN AVE, SUITE 2000
MILWAUKEE, WI 53202

KAPUR & ASSOCIATES
7711 N. PORT WASHINGTON RD.
MILWAUKEE, WI 53217

Project Name and Address

FRAME THE SQUARE
CATHEDRAL SQUARE PARK
520 N WELLS ST.
MILWAUKEE, WI, 53202

Sheet Name and Description

CATHEDRAL SQUARE

Project	77321	Sheet	
Date	12/1/2020 5:23:46 PM	Page	
Scale	1" = 20'	OF	